

NEW TRAIL LENGTH: APPROX. 7,600-FEET

PROJECT NO.: 01792000	SCALE: AS SHOWN	NO.	DATE	REVISION	BY
PROJECT DATE: MARCH 2012	DRAWN BY: PJK				
CHECKED BY: JD					
Preliminary					
PLOT DATE: PIM EXHIBIT.dwg 3/5/2013 9:37:59 AM R:\barbar					


**MSA**  
 TRANSPORTATION • MUNICIPAL  
 DEVELOPMENT • ENVIRONMENTAL  
 1835 N. Stevens St., Rhinelander, WI 54501  
 715-362-3244 1-800-844-7854 Fax: 715-362-4116  
 Web Address: www.msa-ps.com  
 © MSA Professional Services, Inc.

PROJECT LOCATION MAP

WI RIVERWOODS MULTI USE TRAIL  
 PROJECT ID 6999-11-06, CITY OF MOSINEE  
 NON HIGHWAY, MARATHON COUNTY

FILE NO.  
01792000  
 SHEET  
PIM

PROJECT LOCATED IN:  
TOWNSHIP 27 NORTH,  
RANGE 7 EAST  
SECTIONS 29, 30, 31 & 32

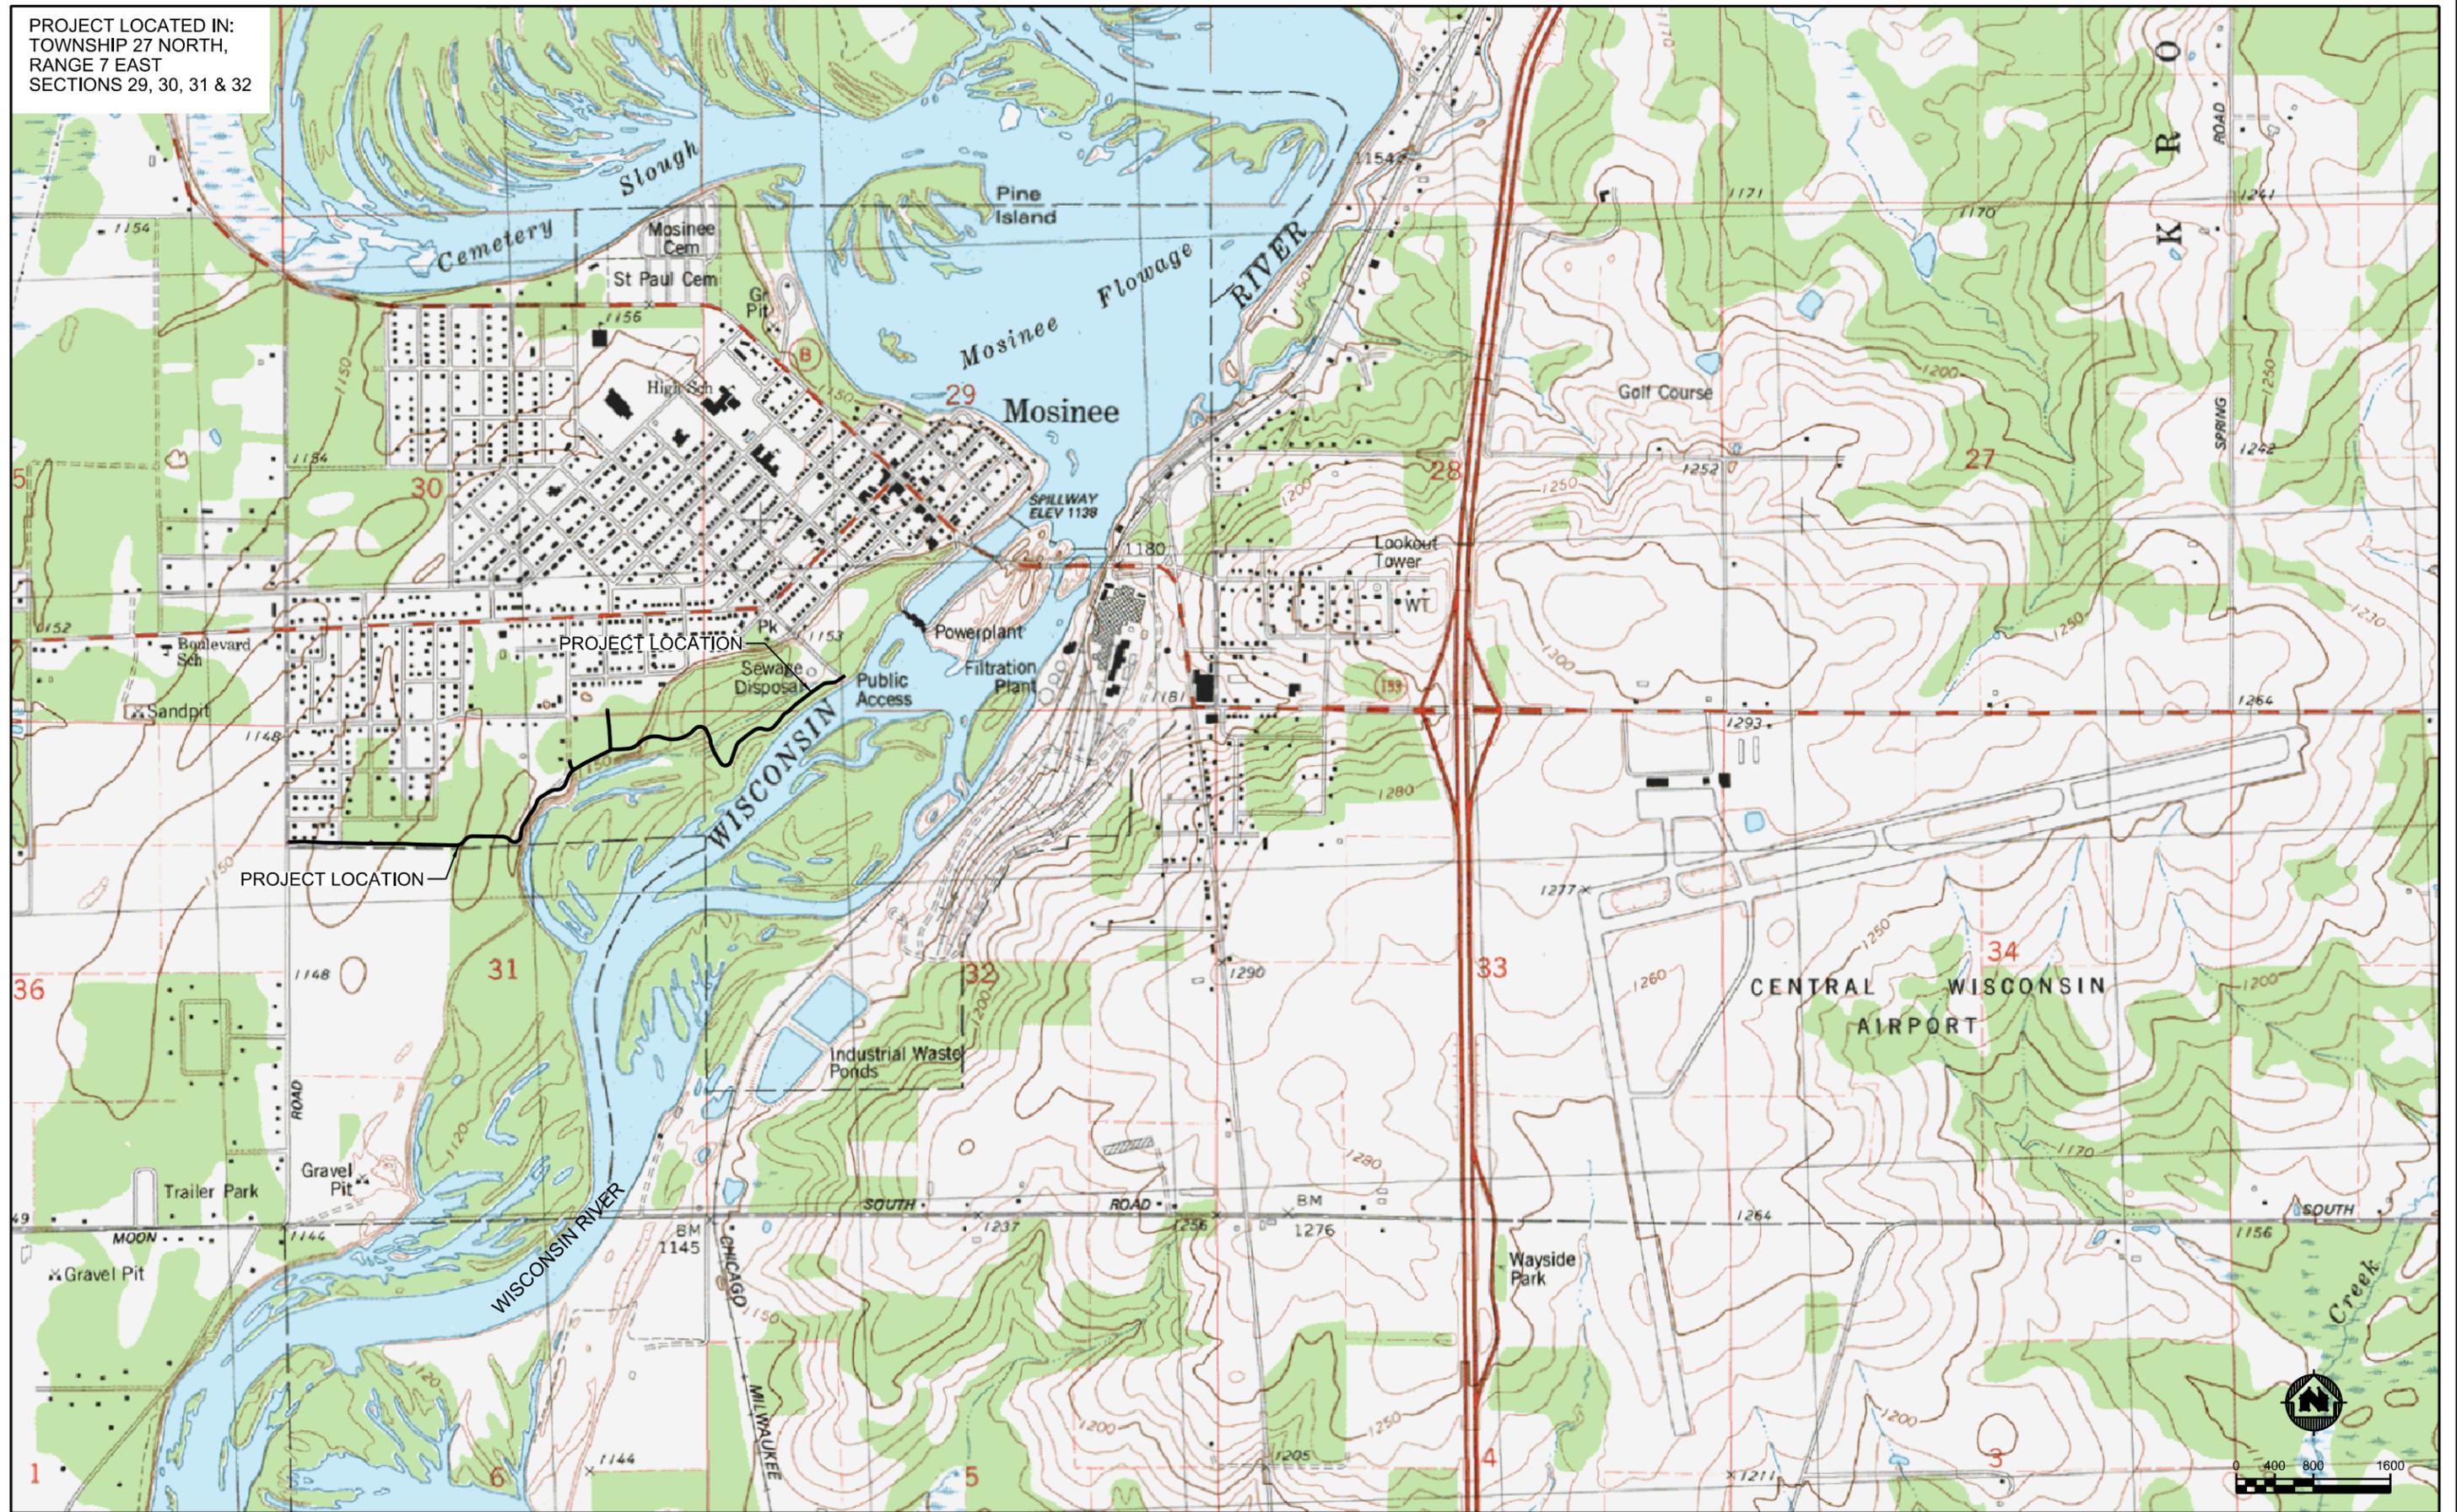

PROJECT NO.: 01792000	SCALE: AS SHOWN	NO.	DATE	REVISION	BY
PROJECT DATE: MARCH 2012	DRAWN BY: PJK				
CHECKED BY: JD					
<b>Preliminary</b>					
PLOT DATE: USGS location map.dwg 3/5/2013 9:35:47 AM Buhar					

**MSA**  
PROFESSIONAL SERVICES

TRANSPORTATION • MUNICIPAL DEVELOPMENT • ENVIRONMENTAL  
1835 N. Stevens St., Rhinelander, WI 54501  
715-362-3244 1-800-844-7854 Fax: 715-362-4116  
Web Address: www.msa-ps.com  
© MSA Professional Services, Inc.

USGS LOCATION MAP

WI RIVERWOODS MULTI USE TRAIL  
PROJECT ID 6999-11-06, CITY OF MOSINEE  
NON HIGHWAY, MARATHON COUNTY

FILE NO.  
01792000  
SHEET  
MAP